




# 平面図




# 平面図

市道中央沓見線

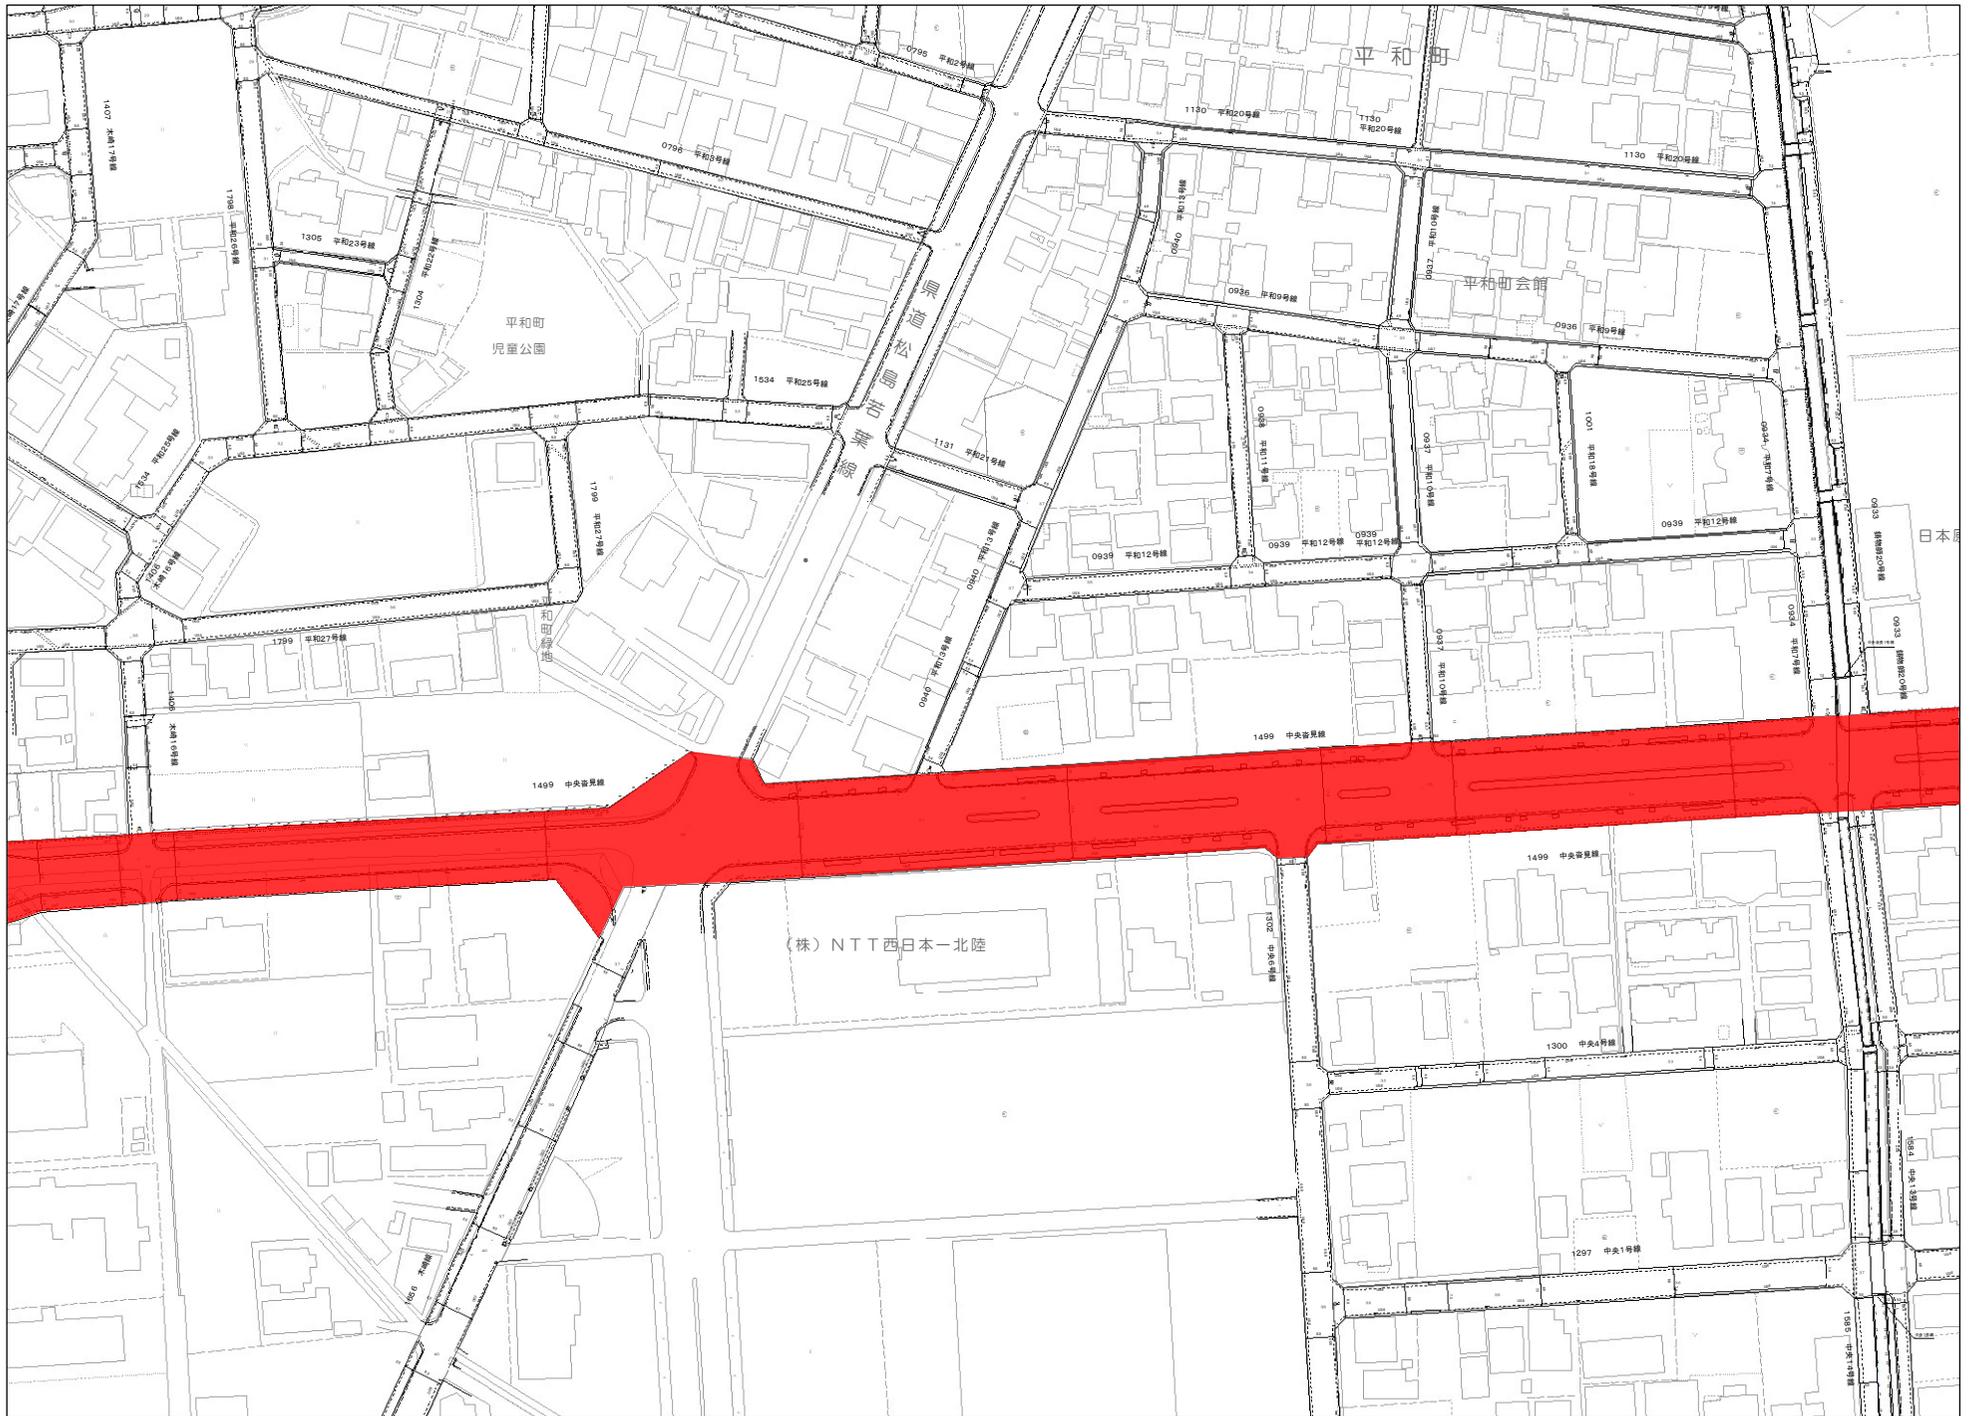



# 平面図

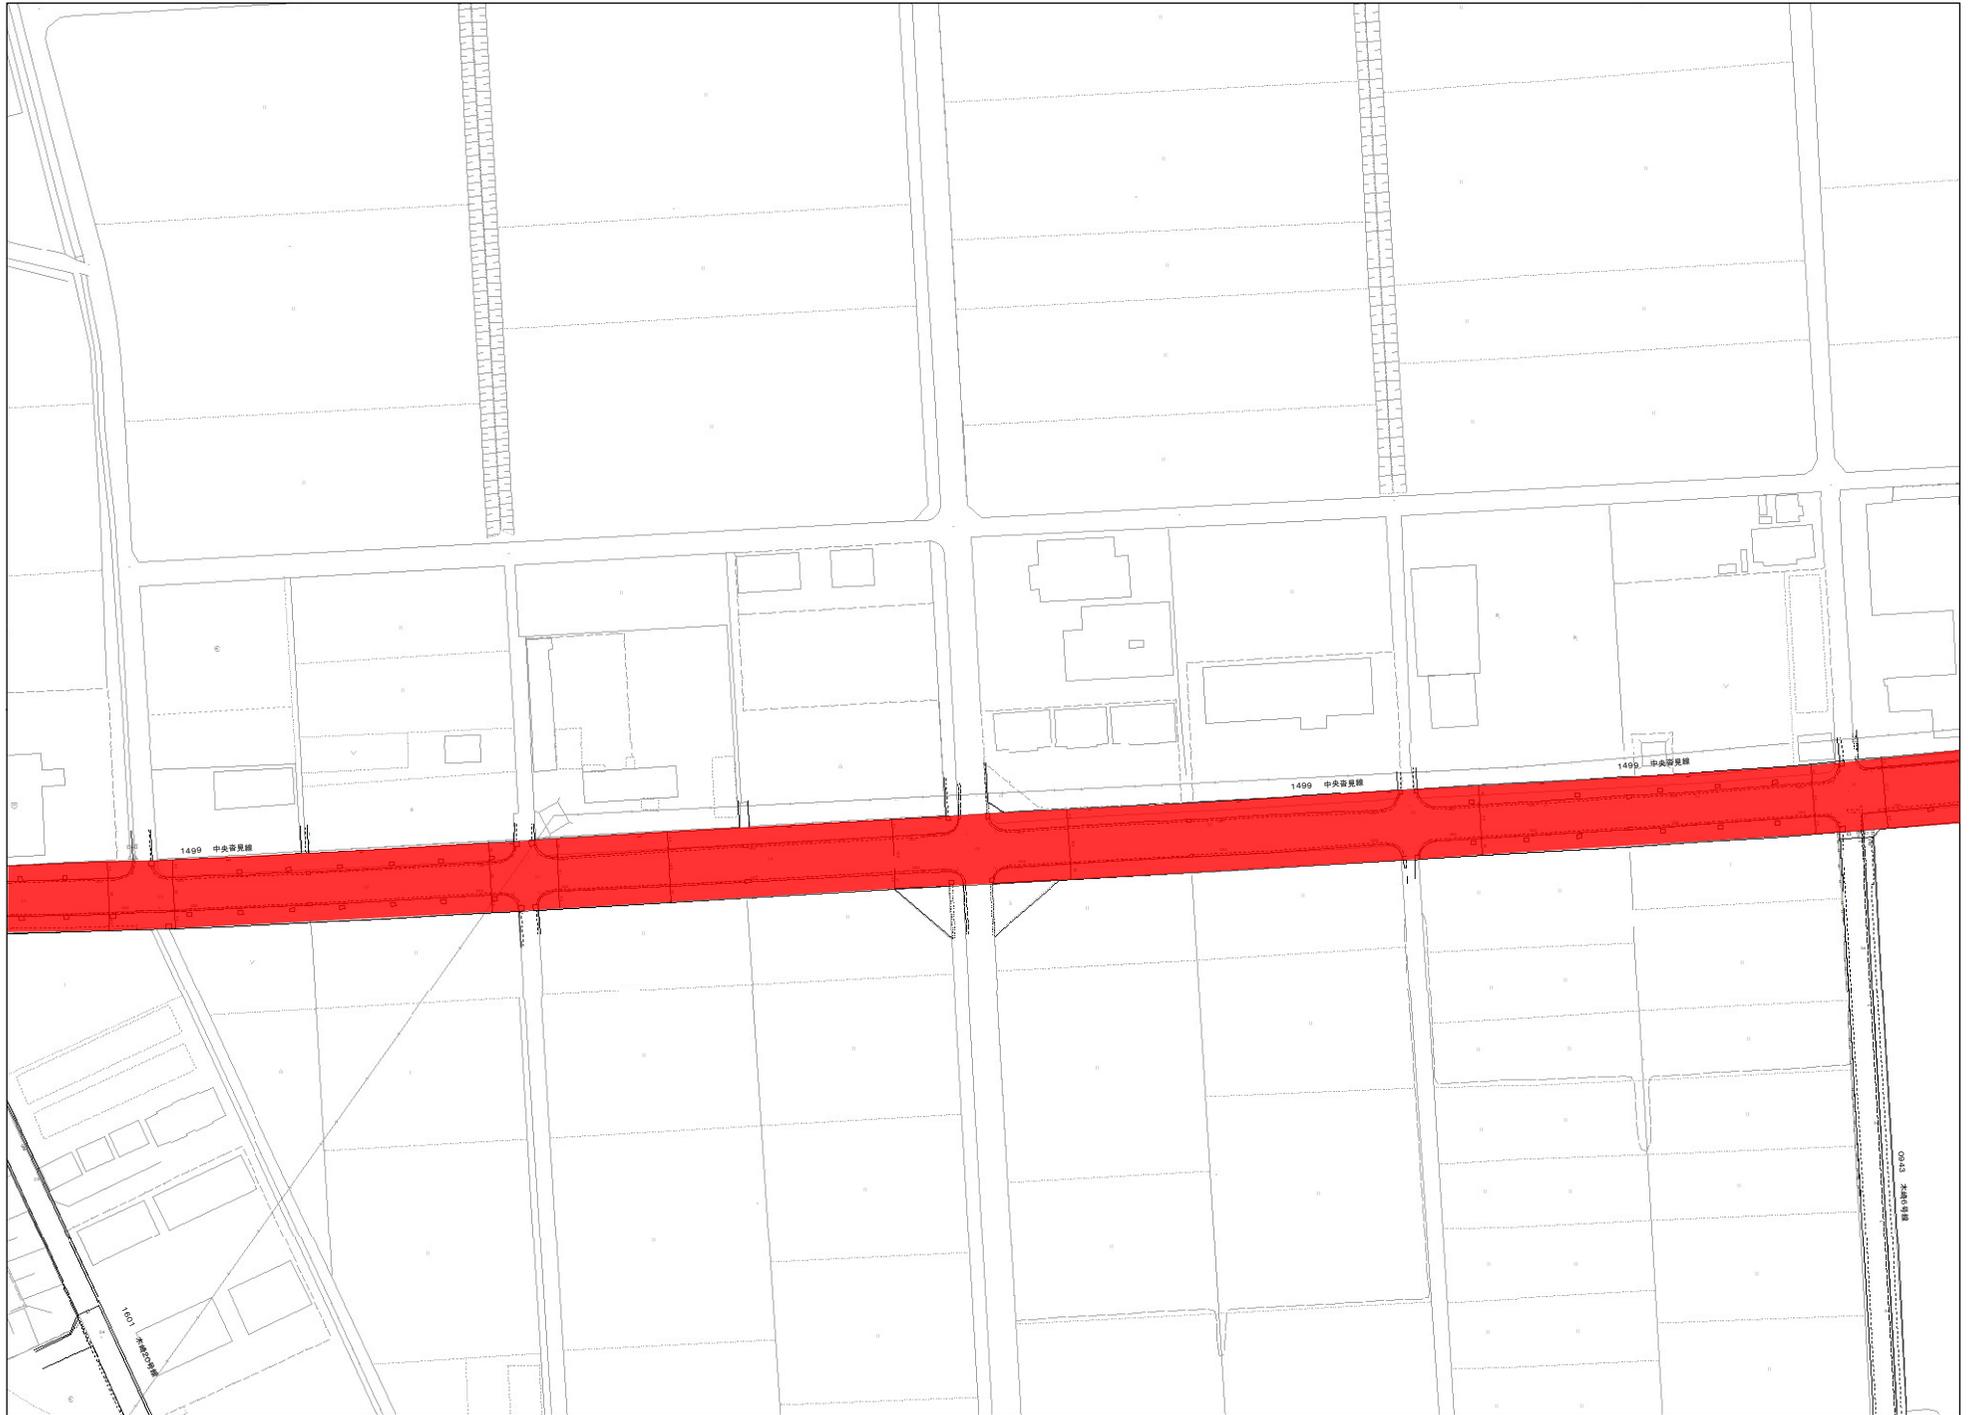

0 5 10 20メートル

1:2,000

# 平面図

