


確定測量図

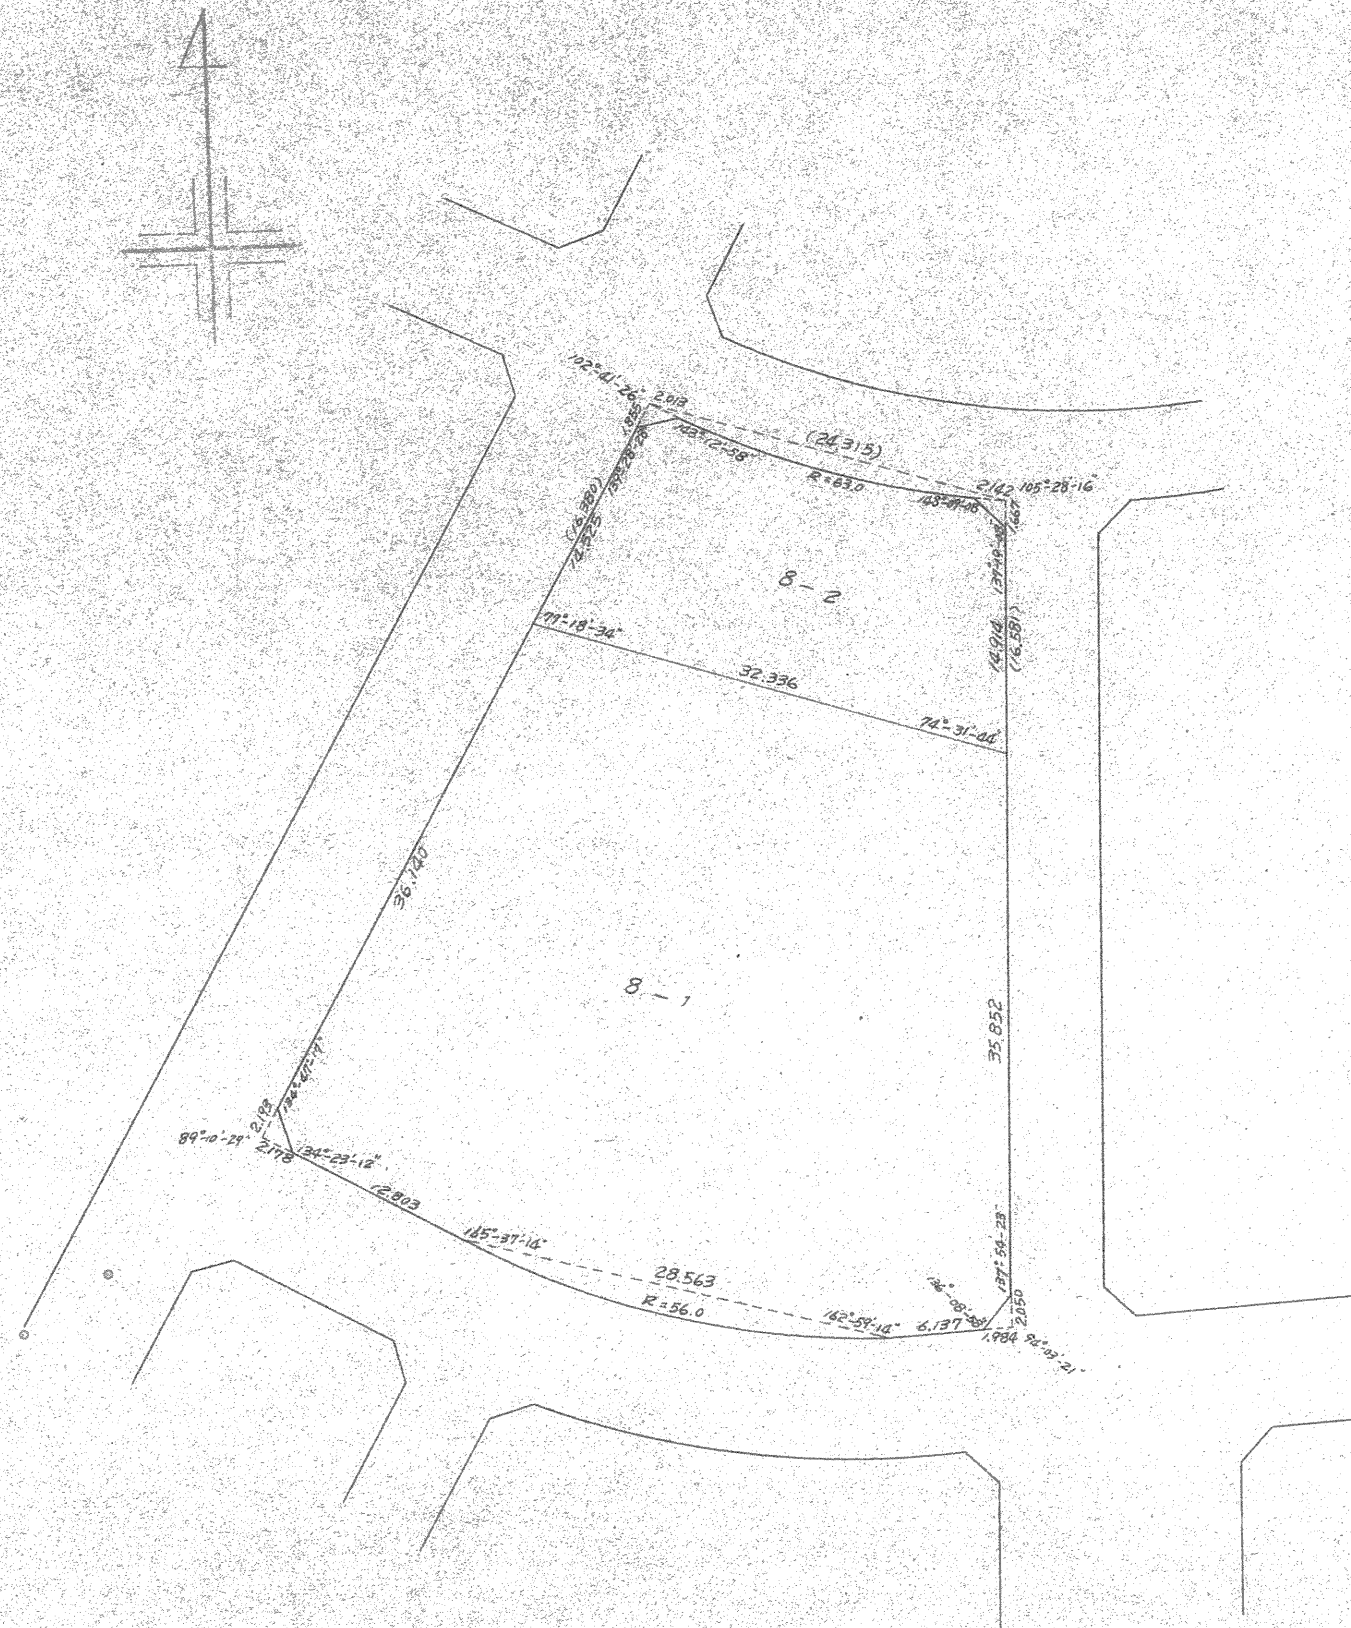

計算式

(8-1)

$$2117.085 - 430.087 = 1686.998 \text{ m}^2$$

(8-2)

$$24.315 \times 16.380 \times \sin 102^\circ 41' 26'' = 398.279 \times 0.975572 = 388.549$$

$$32.336 \times 16.581 \times \sin 74^\circ 31' 44'' = 536.163 \times 0.963765 = 516.735$$

$$21905.284$$

$$452.642$$

$$(-) 19.014 \text{ (欠付)}$$

$$(-) 3.541 \text{ (隠切)}$$

$$430.087 \text{ m}^2$$

$$(130.10)$$

作成年月日	昭和43年3月	縮尺	1/500
計算	点検	図番	
敦賀市和久野住宅団地造成事業			