


敦賀市グラウンド・ゴルフ場 平面図(敷地全体図)


Scale=1:500

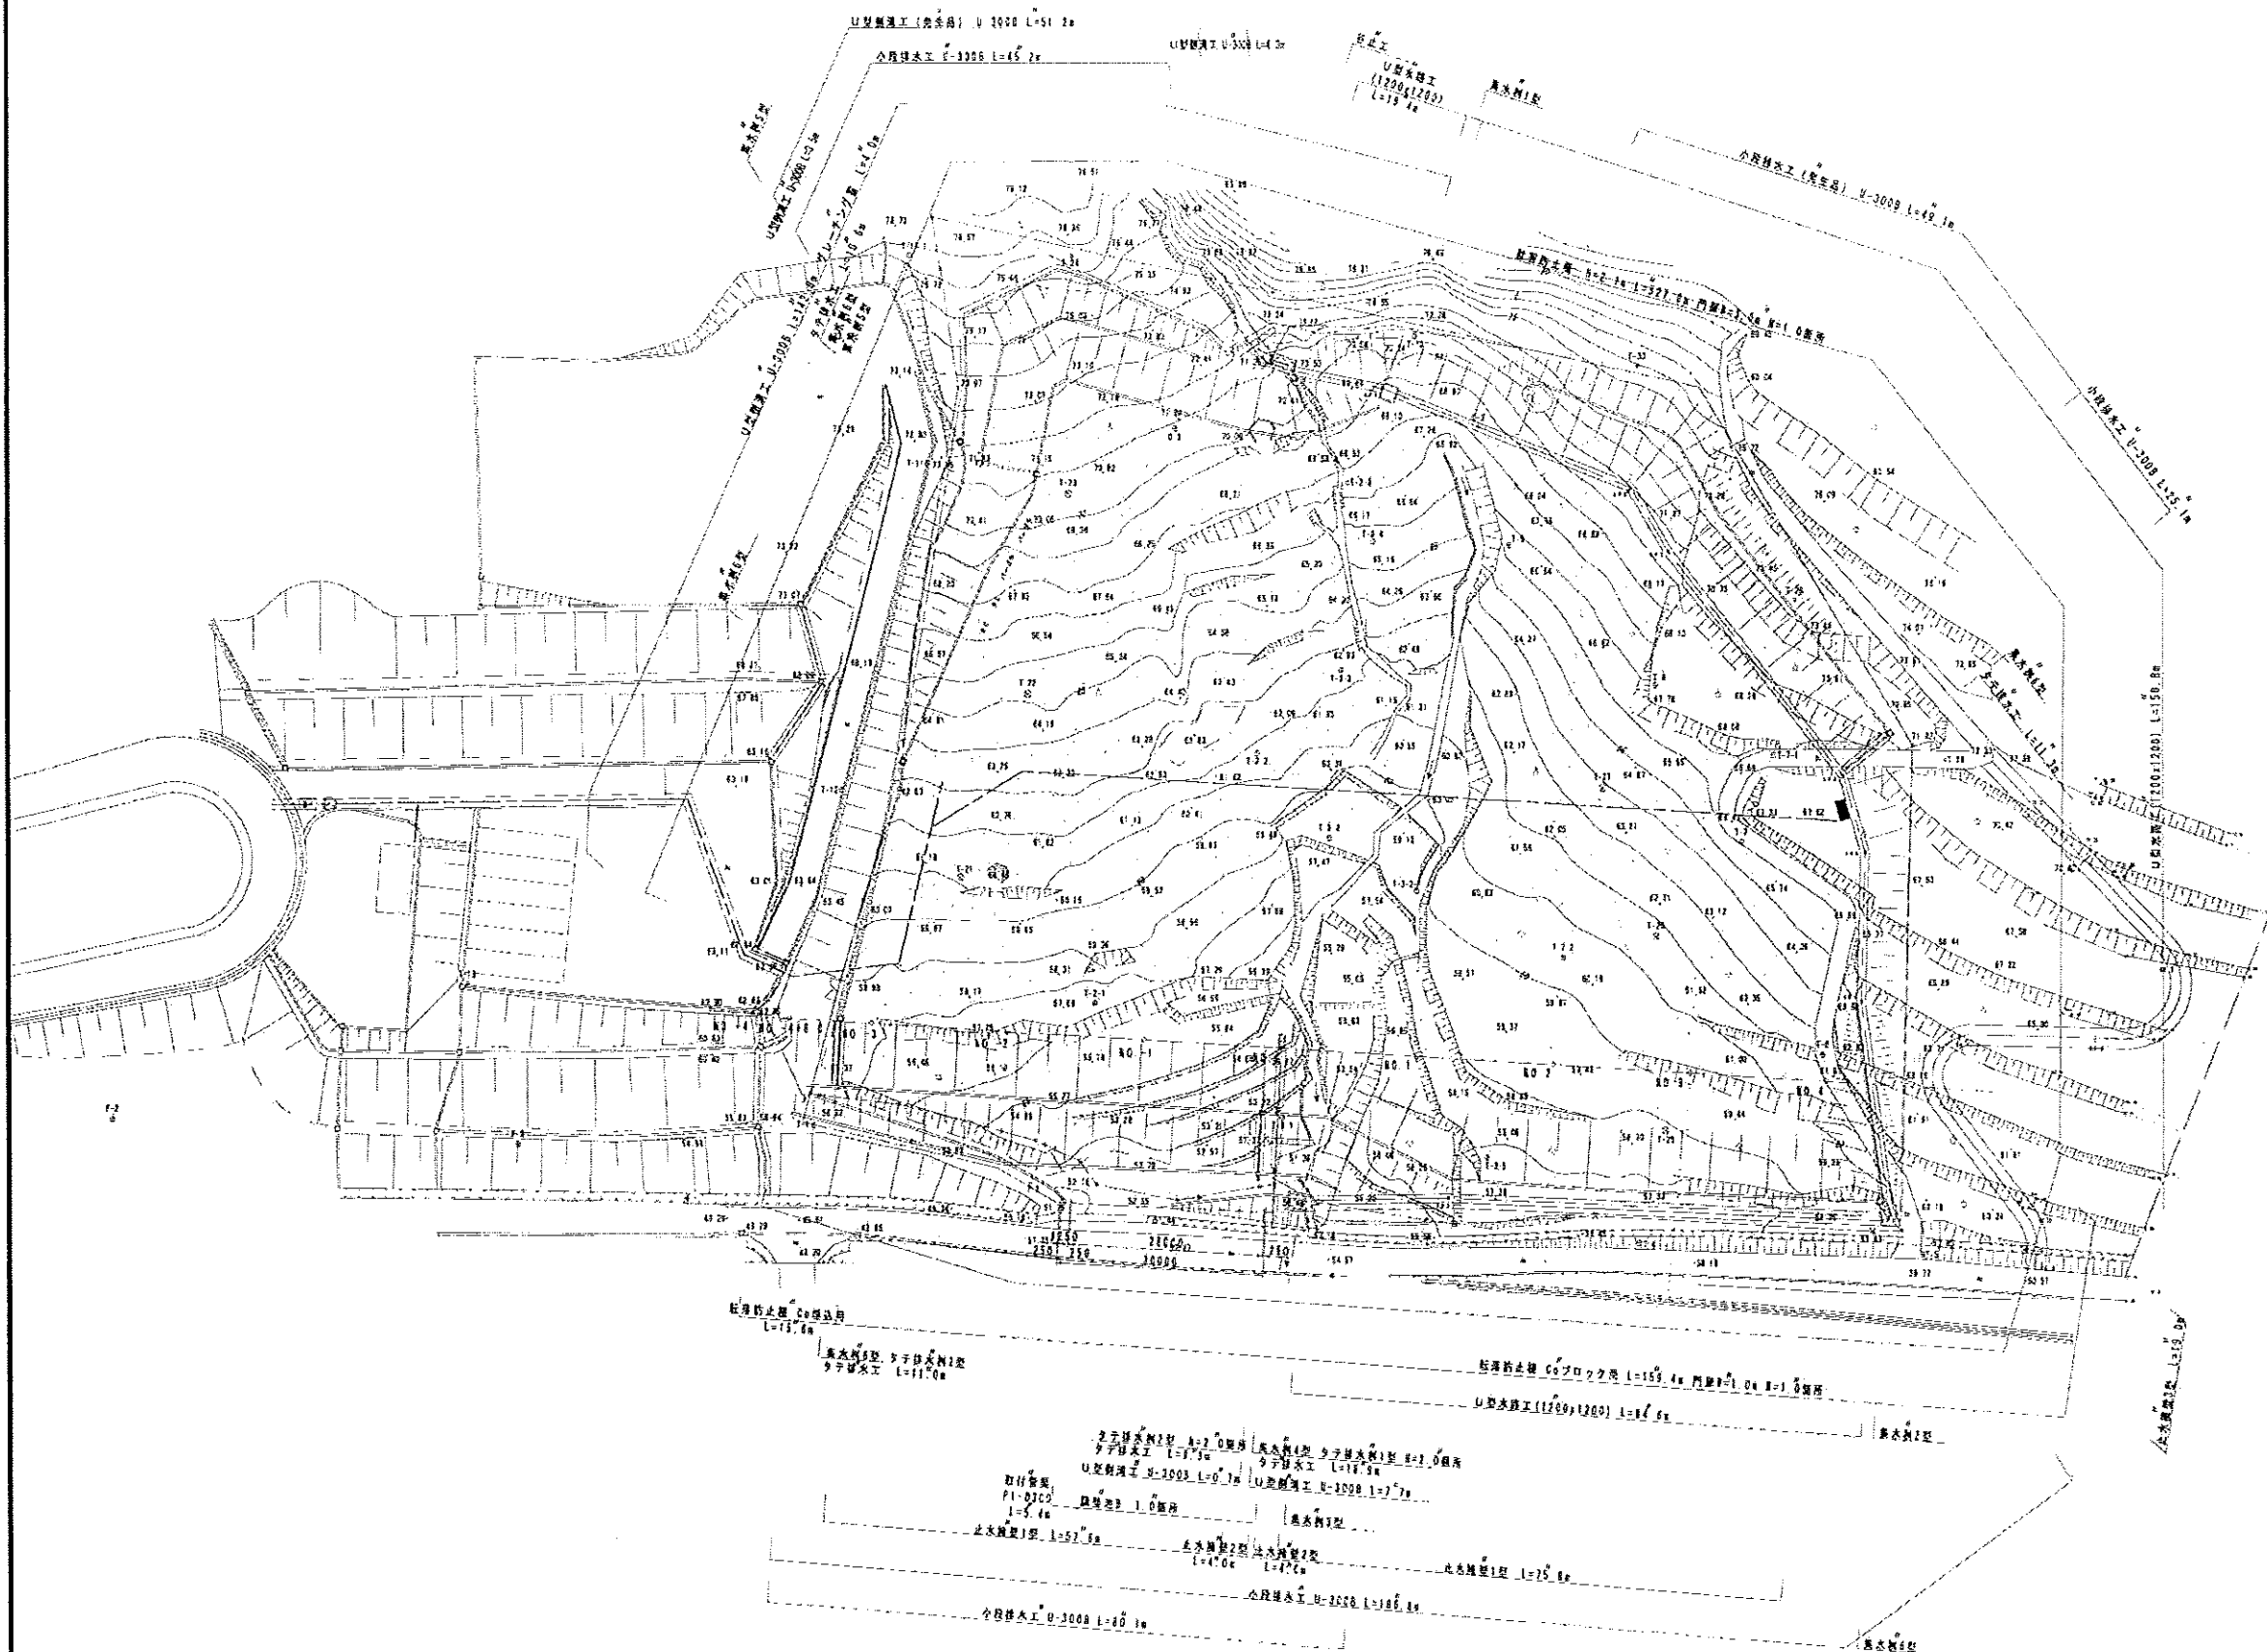


敦賀市グラウンド・ゴルフ場 平面図(敷地全体図・コース等 表示有)


Scale=1:500

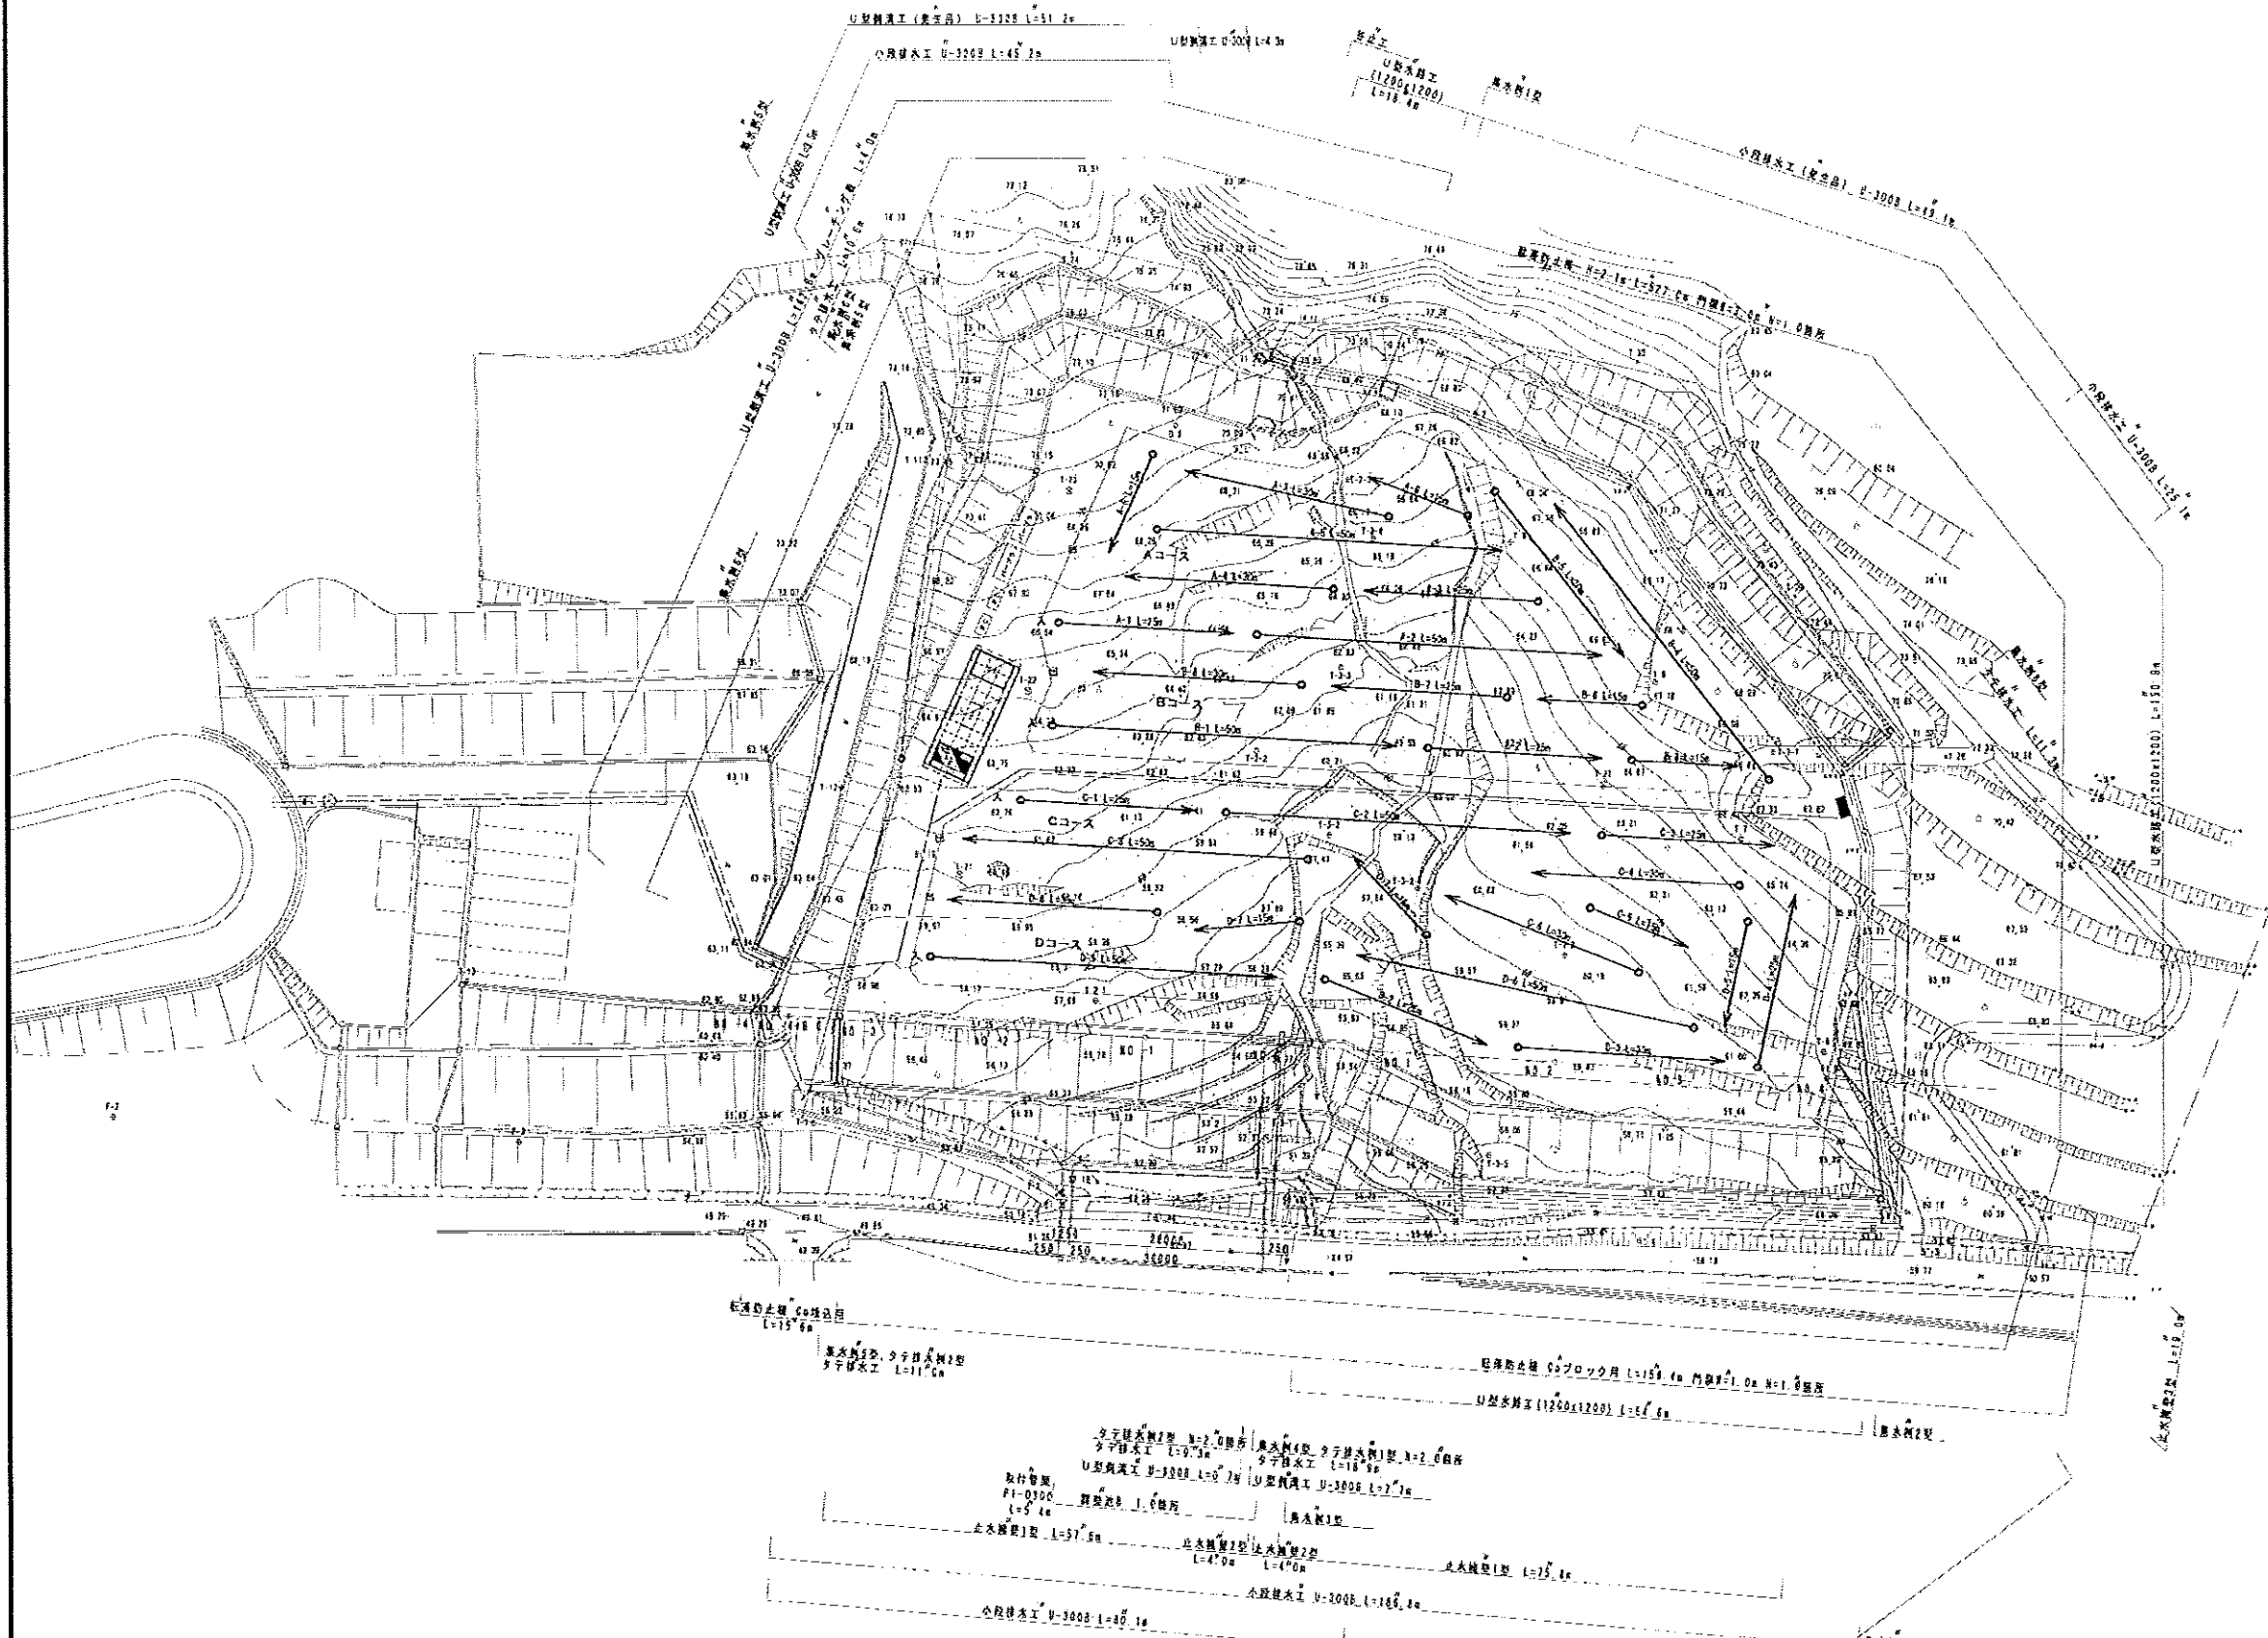



